

# SUBSURFACE WASTEWATER DISPOSAL SYSTEM APPLICATION

Maine Dept. of Health & Human Services  
Division of Environmental Health, 11 SHS  
(207) 287-5672 FAX (207) 287-4172

<b>PROPERTY LOCATION</b>		<b>&gt;&gt; CAUTION: LPI APPROVAL REQUIRED &lt;&lt;</b>	
City, Town, or Plantation	LAMOINE	Town/City	LAMOINE
Street or Road	SEAL POINT ROAD	Permit #	1854
Subdivision, Lot #		Date Permit Issued	8/19/17
<b>OWNER/APPLICANT INFORMATION</b>		Fee \$	250.00
Name (last, first, MI)	COLLIER, JAMES	Double Fee Charged ( )	
Mailing Address of	62 HANCOCK ST. APT # 2	Local Plumbing Inspector Signature	<i>[Signature]</i>
<input checked="" type="checkbox"/> Owner <input type="checkbox"/> Applicant	ELLSWORTH, ME. 04605	L.P.I. #	1040
Daytime Tel. #	(207) 266-5581	Municipal Tax Map #	12
<b>OWNER OR APPLICANT STATEMENT</b>		<b>CAUTION: INSPECTION REQUIRED</b>	
I state and acknowledge that the information submitted is correct to the best of my knowledge and understand that any falsification is reason for the Department and/or Local Plumbing Inspector to deny a permit.		I have inspected the installation authorized above and found it to be in compliance with Subsurface Wastewater Disposal Rules Application.	
Signature of Owner or Applicant		Local Plumbing Inspector Signature	
Date		(1st Date Approved)	
		(2nd Date Approved)	

## PERMIT INFORMATION

<b>TYPE OF APPLICATION</b>	<b>THIS APPLICATION REQUIRES</b>	<b>DISPOSAL SYSTEM COMPONENT(S)</b>
<input checked="" type="checkbox"/> 1. First Time System <input type="checkbox"/> 2. Replacement System Type Replaced: _____	<input checked="" type="checkbox"/> 1. No Rule Variance <input type="checkbox"/> 2. First Time System Variance <input type="checkbox"/> a. Local Plumbing Inspector Approval <input type="checkbox"/> b. State & Local Plumbing Inspector Approval <input type="checkbox"/> 3. Replacement System Variance <input type="checkbox"/> a. Local Plumbing Inspector Approval <input type="checkbox"/> b. State & Local Plumbing Inspector Approval <input type="checkbox"/> 4. Minimum Lot Size Variance <input type="checkbox"/> 5. Seasonal Conversion Permit	<input checked="" type="checkbox"/> 1. Complete Non-engineered System <input type="checkbox"/> 2. Primitive System (graywater & alt. toilet) <input type="checkbox"/> 3. Alternative Toilet, specify: _____ <input type="checkbox"/> 4. Non-engineered Treatment Tank (only) <input type="checkbox"/> 5. Holding Tank, _____ gallons <input type="checkbox"/> 6. Non-engineered Disposal Field (only) <input type="checkbox"/> 7. Separated Laundry System <input type="checkbox"/> 8. Complete Engineered System (2000 gpd or more) <input type="checkbox"/> 9. Engineered Treatment Tank (only) <input type="checkbox"/> 10. Engineered Disposal Field (only) <input type="checkbox"/> 11. Pre-treatment, specify: _____ <input type="checkbox"/> 12. Miscellaneous components
<b>Year Installed:</b> <input type="checkbox"/> 3. Expanded System <input type="checkbox"/> a. Minor Expansion <input type="checkbox"/> b. Major Expansion <input type="checkbox"/> 4. Experimental System <input type="checkbox"/> 5. Seasonal Conversion	<b>DISPOSAL SYSTEM TO SERVE</b> <input checked="" type="checkbox"/> 1. Single Family Dwelling Unit, No. of Bedrooms: 3 <input type="checkbox"/> 2. Multiple Family Dwelling, No. of Units: _____ <input type="checkbox"/> 3. Other: (SPECIFY) 1 BEDROOM EFFICIENCY APARTMENT CONNECTED TO HOUSE Current Use: <input type="checkbox"/> Seasonal <input type="checkbox"/> Year Round <input type="checkbox"/> Undeveloped	<b>TYPE OF WATER SUPPLY</b> <input checked="" type="checkbox"/> 1. Drilled Well <input type="checkbox"/> 2. Dug Well <input type="checkbox"/> 3. Private <input type="checkbox"/> 4. Public <input type="checkbox"/> 5. Other: _____
<b>SIZE OF PROPERTY</b> _____ sq. ft. 5 1/2 acres		
<b>SHORELAND ZONING</b> <input type="checkbox"/> Yes <input checked="" type="checkbox"/> No		

## DESIGN DETAILS (SYSTEM LAYOUT SHOWN ON PAGE 3)

<b>TREATMENT TANK</b> <input checked="" type="checkbox"/> 1. Concrete TWO 1000 OR <input type="checkbox"/> a. Regular GAL. <input type="checkbox"/> b. Low Profile TANKS <input type="checkbox"/> 2. Plastic IN-SERIES <input type="checkbox"/> 3. Other: _____ CAPACITY 2000 gallons	<b>DISPOSAL FIELD TYPE &amp; SIZE</b> <input type="checkbox"/> 1. Stone Bed <input type="checkbox"/> 2. Stone Trench <input checked="" type="checkbox"/> 3. Proprietary Device 32 TYPE B4.3 GSF UNITS <input type="checkbox"/> a. Cluster Array <input type="checkbox"/> c. Linear <input type="checkbox"/> b. Regular load <input type="checkbox"/> d. H-20 load <input type="checkbox"/> 4. Other: _____ SIZE 1536 sq. ft. <input type="checkbox"/> lin. ft.	<b>GARBAGE DISPOSAL UNIT</b> <input type="checkbox"/> 1. No <input type="checkbox"/> 2. Yes <input type="checkbox"/> 3. Maybe If Yes or Maybe, specify one below: <input type="checkbox"/> a. Multi-compartment Tank <input type="checkbox"/> b. _____ Tanks in Series <input type="checkbox"/> c. Increase in Tank Capacity <input type="checkbox"/> d. Filter on Tank Outlet	<b>DESIGN FLOW</b> 390 gallons per day BASED ON <input type="checkbox"/> 1. Table 4A (dwelling unit(s)) <input type="checkbox"/> 2. Table 4C (other facilities) SHOW CALCULATIONS for other facilities 3 BEDROOM HOUSE 2706 GPD 1 BEDROOM APARTMENT 1206 GPD 390 GPD <input type="checkbox"/> 3. Section 4G (meter readings) ATTACH WATER METER DATA
<b>SOIL DATA &amp; DESIGN CLASS</b> PROFILE CONDITION 3 I C/A, III at Observation Hole # 1 Depth 22" OF MOST LIMITING SOIL FACTOR	<b>DISPOSAL FIELD SIZING</b> <input type="checkbox"/> 1. Medium -- 2.6 sq. ft./gpd <input type="checkbox"/> 2. Medium-Large -- 3.3 sq. ft./gpd <input type="checkbox"/> 3. Large -- 4.1 sq. ft./gpd <input type="checkbox"/> 4. Extra Large -- 5.0 sq. ft./gpd	<b>EFFLUENT/EJECTOR PUMP</b> <input type="checkbox"/> 1. Not Required <input type="checkbox"/> 2. May be Required <input type="checkbox"/> 3. Required Specify only for engineered systems DOSE: _____ gallons	<b>LATITUDE AND LONGITUDE</b> at Center of Disposal Area Lat. 44° 29' 05" N Lon. 68° 16' 00" W If g.p.s., state margin of error 30'

## SITE EVALUATOR STATEMENT

I certify that on 10/11/16 (date) I completed a site evaluation on this property and state that the data reported are accurate and that the proposed system is in compliance with the State of Maine Subsurface Wastewater Disposal Rules (10-144A CMR 241).

*[Signature]* 319 10-18-16  
Site Evaluator Signature SE# Date  
WILLIAM A. LABELLE, JR. (207) 537-5900 labellesepatic@rivah.net

Site Evaluator Name Printed Telephone Number Email Address

Page 1 of 3  
HHE-200 Rev. 08/2015

Note: Changes to or deviations from the design should be confirmed with the Site Evaluator.



# SUBSURFACE WASTEWATER DISPOSAL SYSTEM APPLICATION

Maine Dept. of Health & Human Services  
Division of Environmental Health, 11 SHS  
(207) 287-5672 FAX (207) 287-4172


Town, City, Plantation  
**LAMOINE**

Street, Road, Subdivision  
**SEAL POINT ROAD**

Owner or Applicant Name  
**JAMES COLLIER**

## SUBSURFACE WASTEWATER DISPOSAL PLAN

SCALE: 1" = 20 FT.

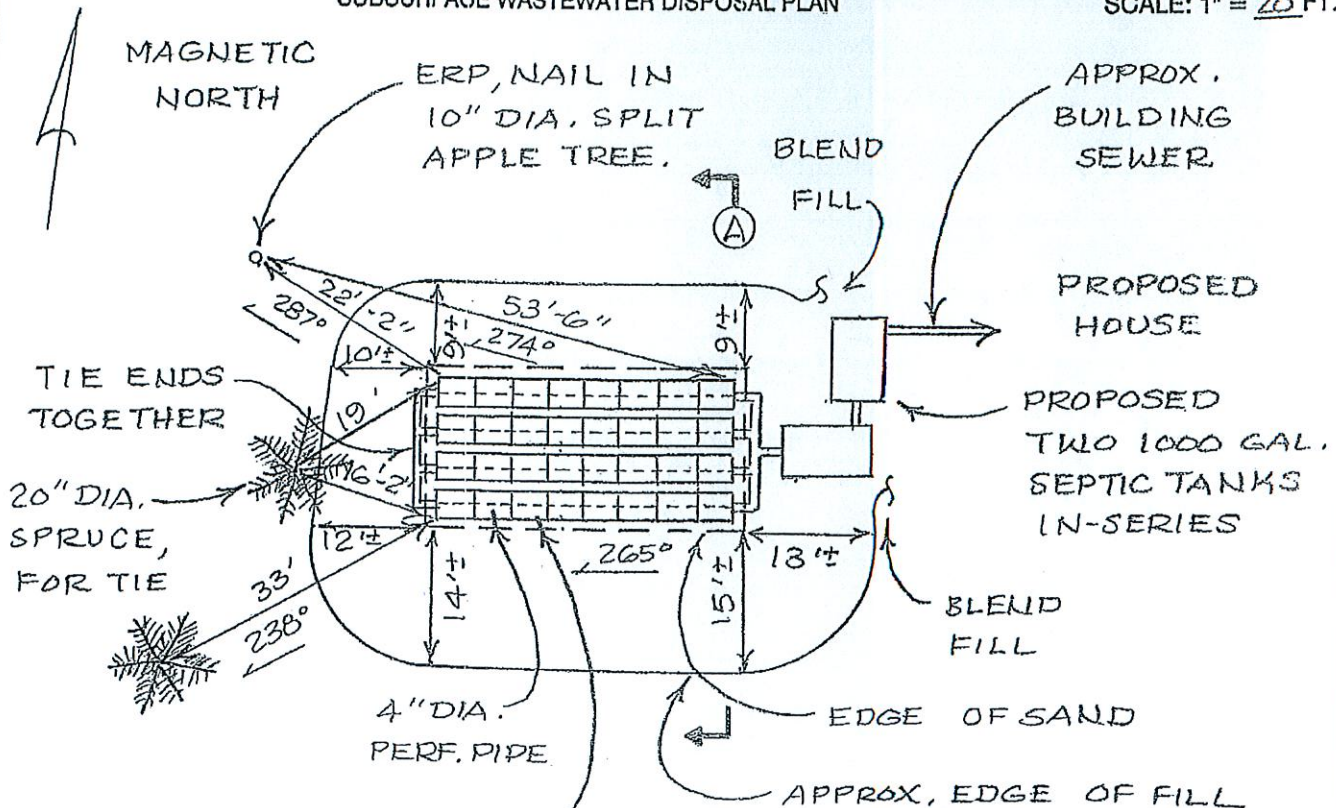

FILL REQUIREMENTS		CONSTRUCTION ELEVATIONS		SYSTEM:	PRIVY:	ELEVATION REFERENCE POINT
Depth of Backfill (Upslope)	22"	Finished Grade Elevation	MIN. - 41"			Location & Description <u>NAIL 62'</u>
Depth of Backfill (Downslope)	28"-30"	Top of Distribution Pipe	- 49"			<u>ABOVE GROUND IN 10" DIA.</u>
Depths @ cross-section shown below or on X-sec. detail.		Bottom of Disposal Field (GSF UNITS)	- 60"			<u>SPLIT APPLE TREE.</u>
						Reference Elevation is: <u>0"</u>

### DISPOSAL AREA CROSS SECTION (SEE ATTACHED CROSS SECTION)

#### NOTES:

1. Tank(s) must be 8' minimum from building.
2. Grade surrounding area to divert surface water away from system.
3. Well to be 51' minimum from septic tank(s) and 100' minimum from disposal field.
4. All work done adjacent to wetlands and water bodies must be done in compliance with section 12 of the Subsurface Wastewater Disposal Rules. Erosion and sediment control measures must be in accordance with the March 2003 edition of the Maine DEP Handbook "Maine Erosion and Sediment Control BMPs" (DEPW0588).
5. Install septic tank(s) risers 18" in diameter "minimum" to within 6" of finished grade on Inlet, cleanout and outlet covers (recommend extending risers to finish grade).
6. Full basement below grade foundation, frost wall or columns must be 20' minimum from stone around chambers and slab on grade must be 15' minimum from stone around chambers.

*W.C. 2016*  
Site Evaluator's Signature

319  
S.E. #

10-18-16  
Date

Page 3 of 3  
HHE-200 Rev. 08/2015





Maine Dept. of Health & Human Services  
Division of Environmental Health, 11 SHS  
(207) 287-5572 FAX (207) 287-4172

LAMOINE

SEAL POINT ROAD

JAMES COLLIER

Scale 1" = 50 Ft.

**SITE LOCATION PLAN**  
(Attach map from Maine Atlas  
for First Time System Variance)

Seal Point Road

Partridge Cove Road

N  
1/4 mi.

( SEE ATTACHED SITE PLAN )

Observation Hole #1 ☒ Test Pit ☐ Boring

$1/2$  " Depth of organic horizon above mineral soil

Texture	Consistency	Color	Mottling
SANDY		DARK BROWN (10YR 3/3)	
SHALY		DARK	N.E.
LOAM	FRIABLE	YELLOWISH BROWN (10YR 4/6)	
	LEDGE		

Soil	Classification	Slope	Limiting Factor	<input type="checkbox"/> Ground Water <input type="checkbox"/> Restrictive Layer <input type="checkbox"/> Bedrock <input type="checkbox"/> Pit Depth
3 Profile	C/A, III Condition	3-4 %	22" Depth	

Site Evaluator's Signature

319  
S.E.#

Observation Hole # 2 ☒ Test Pit ☐ Boring

<sup>11</sup>/<sub>2</sub> " Depth of organic horizon above mineral soil

DEPTH BELOW MINERAL SOIL SURFACE (inches)


Texture	Consistency	Color	Mottling
SANDY		DARK BROWN (10YR 3/3)	
SHALY	FRIABLE	DARK YELLOWISH BROWN (10YR 4/6)	N.E.
LOAM			
POSSIBLE LEDGE			

Soil <b>3</b>	Classification <b>C/A, III</b>	Slope <b>3-4%</b>	Limiting Factor <b>24"</b>	<input type="checkbox"/> Ground Water
Profile	Condition	Depth		<input type="checkbox"/> Restrictive Layer
				<input type="checkbox"/> Bedrock
				<input type="checkbox"/> Pit Depth

10-19-16  
Date

# GSF UNITS CROSS SECTION


SCALE: 1" = 5'

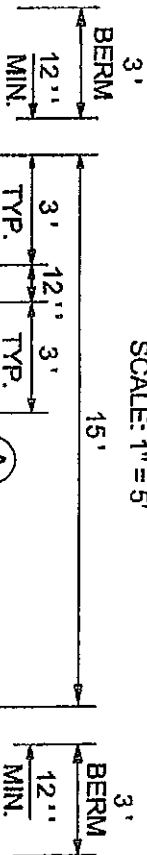

NOTE: GRADE UPSLOPE AND DOWNSLOPE TO DIVERGENT SURFACE WATER AWAY FROM SYSTEM.

TOP 4" OF FILL TO BE A GOOD LOAM SOIL MIX TO ESTABLISH A GOOD VEGETATIVE COVER; SEED AND MULCH TO PREVENT EROSION, SEC. 11-G.

FILL MATERIAL SHALL BE 8"-12" THICK OVER GSF UNITS AND SHALL BE GRAVELLY COARSE SAND TO THE STANDARDS IN SEC. 11-E IN THE SUBSURFACE RULES.

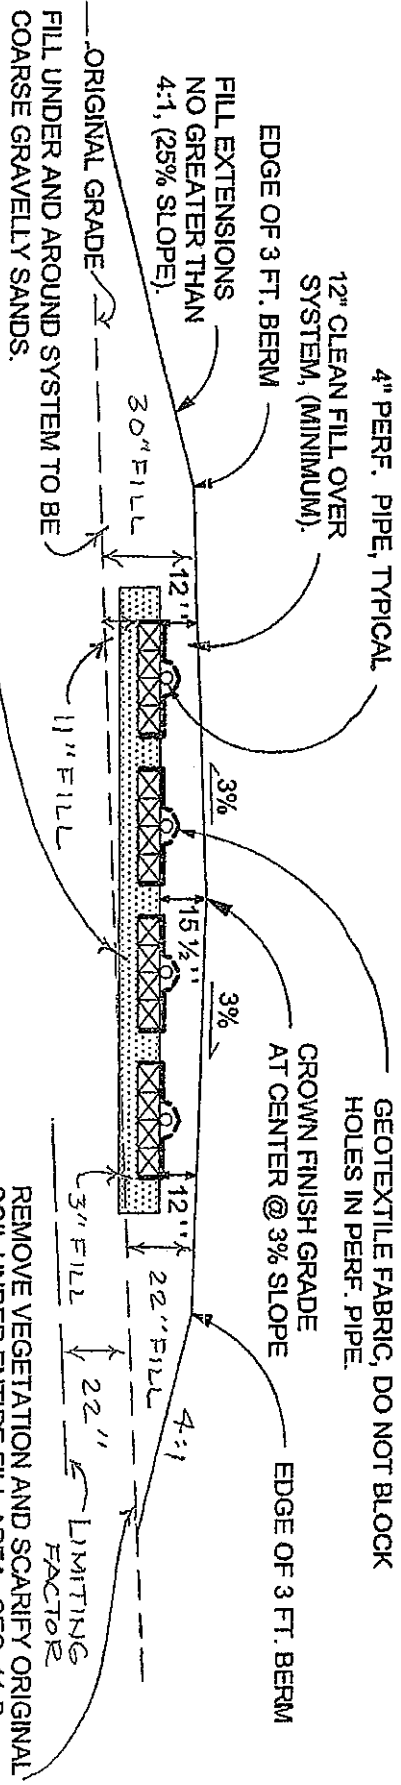

- ELEVATIONS:
- ELEV. REF. PT. (ERP): 0"
- FINISHED GRADE: -4 1/4" MIN.
- TOP OF PIPE: -4 9"
- TOP OF GSF UNITS: -5 3"
- BOTTOM OF GSF UNITS: -6 0" \*
- BOTTOM OF SAND: -6 6"

OWNER: JAMES COLLIER  
LOCATION: LAMONIE

*W.C. 2.7*

WILLIAM A. LABELLE, JR.

319 S.E.#

10-18-16 DATE

NOTE: SYSTEM MUST BE INSTALLED ACCORDING TO THE RULES AND PRACTICES SET FORTH IN THE MOST CURRENT VERSION OF THE STATE OF MAINE SUBSURFACE WASTEWATER DISPOSAL RULES. INSTALLATION CONTRACTIONS MUST BE FAMILIAR WITH SAID RULES AND CONSTRUCT SYSTEM IN FULL COMPLIANCE WITH SECTION 11 OF SAID RULES.